

# MAPLE III

## DUBAI HILLS ESTATE

 EMAAR |  MERAAS



**CONTEMPORARY**  
Garden View  
Type 3





**MODERN**  
Street View  
Type 3



**MODERN**  
Garden View  
Type 3



## TYPE 3

Cluster of 4 Units

Unit 3E  
5 Bedroom  
Total Area: 2,726 sq ft

Unit 3M  
4 Bedroom  
Total Area: 2,418 sq ft



Ground Level



Upper Level

**FLOOR PLAN 1.** All dimensions are in imperial and metric, and measured from finish to finish excluding construction tolerances. 2. All materials, dimensions, and drawings are approximate only. 3. Information is subject to change without notice, at developer's absolute discretion. 4. Actual area may vary from the stated area. 5. Drawings not to scale. 6. All images used are for illustrative purposes only and do not represent the actual size, features, specifications, fittings, and furnishings. 7. The developer reserves the right to make revisions / alterations, at its absolute discretion, without any liability whatsoever.



**CONTEMPORARY**  
Street View  
Type 3



**CONTEMPORARY**  
Garden View  
Type 3





**MODERN**  
Street View  
Type 3



**MODERN**  
Garden View  
Type 3

# MAPLE III


## TYPE 3

Cluster of 2 Units

Unit 3E

5 Bedroom

Total Area: 2,726 sq ft

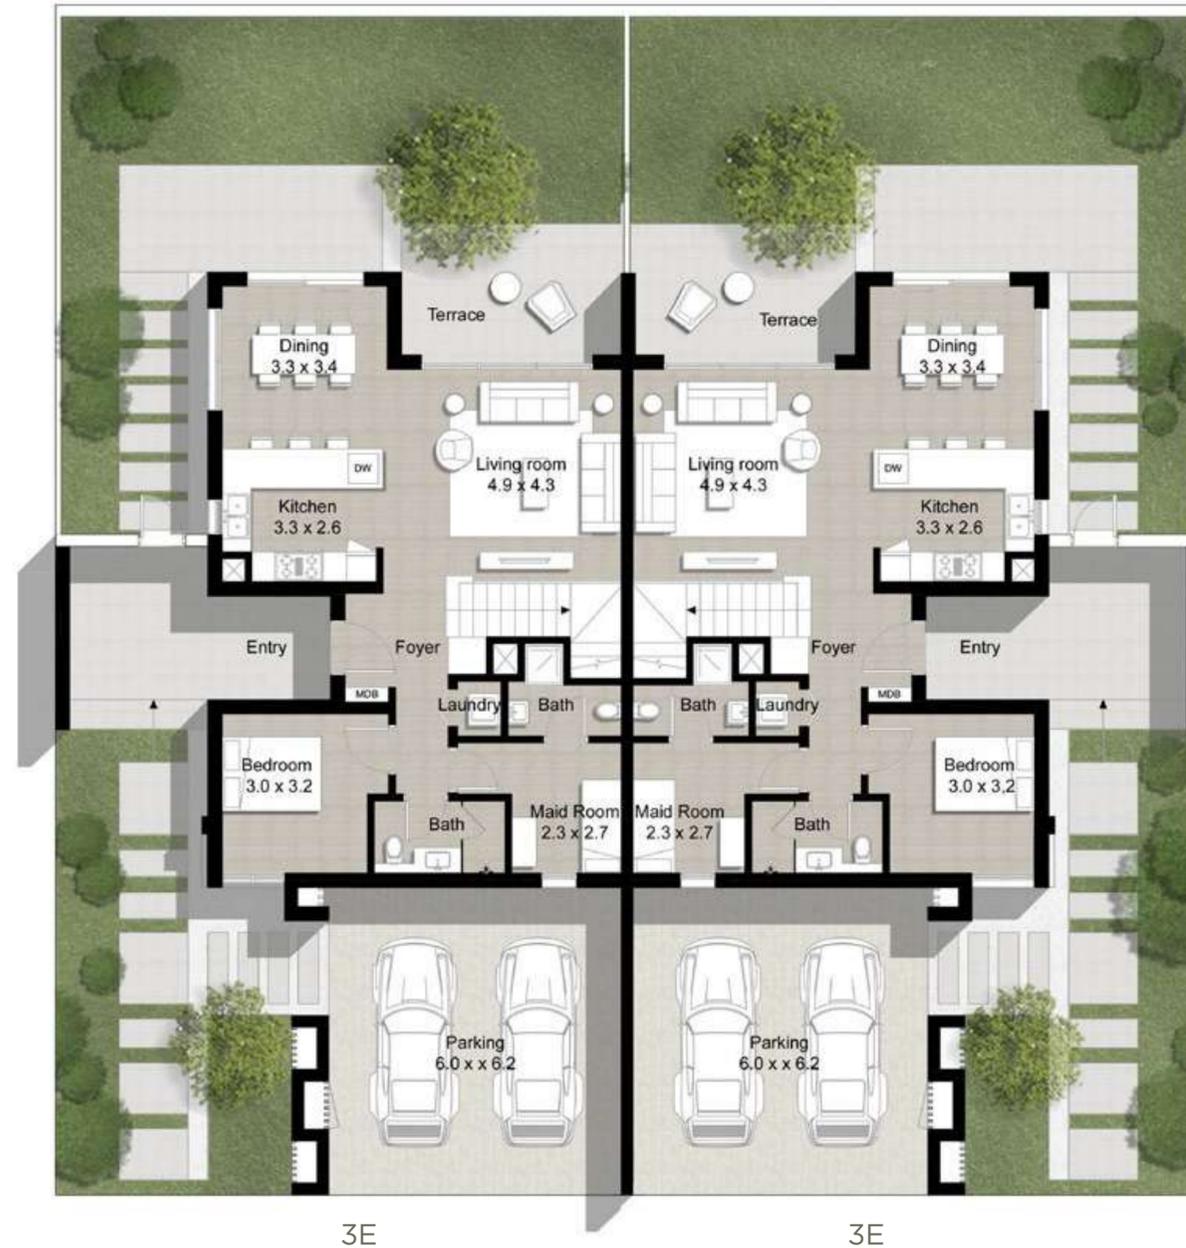


3E

3E

Ground Level

# DUBAI HILLS ESTATE

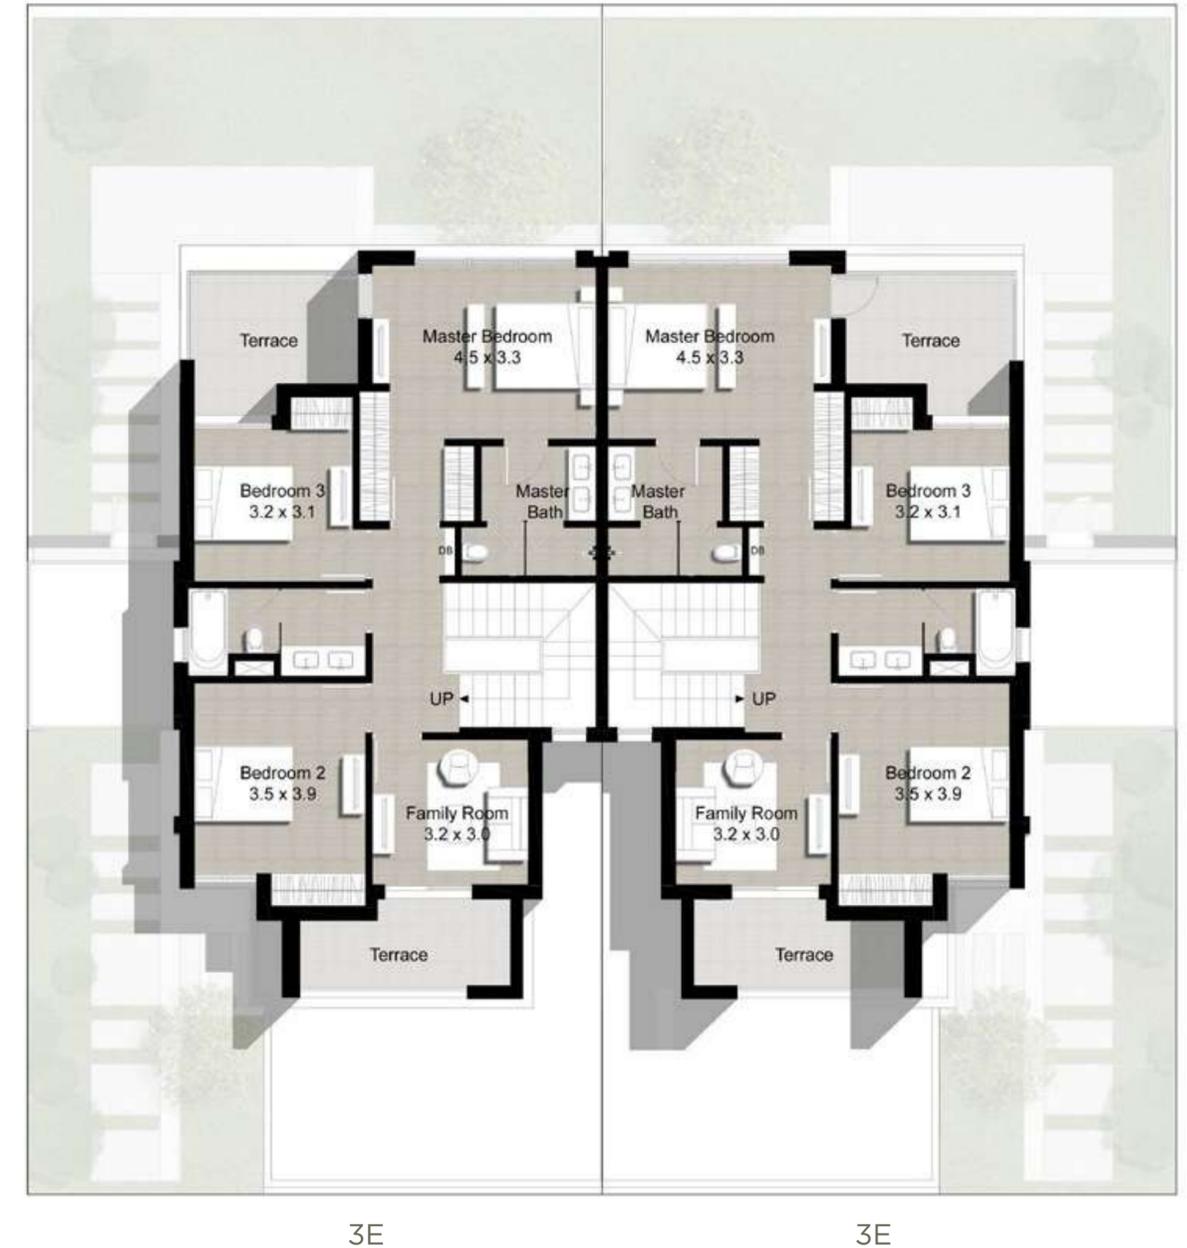

3E

3E

Upper Level

**FLOOR PLAN** 1. All dimensions are in imperial and metric, and measured from finish to finish excluding construction tolerances. 2. All materials, dimensions, and drawings are approximate only. 3. Information is subject to change without notice, at developer's absolute discretion. 4. Actual area may vary from the stated area. 5. Drawings not to scale. 6. All images used are for illustrative purposes only and do not represent the actual size, features, specifications, fittings, and furnishings. 7. The developer reserves the right to make revisions / alterations, at its absolute discretion, without any liability whatsoever.



**CONTEMPORARY**  
Street View  
Type 2





**CONTEMPORARY**  
Garden View  
Type 2



**MODERN**  
Street View  
Type 2





**MODERN**  
Garden View  
Type 2


## TYPE 2 Cluster of 4 Units

Unit 2E  
4 Bedroom  
Total Area: 2,471 sq ft

Unit 2M  
3 Bedroom  
Total Area: 2,266 sq ft



Ground Level

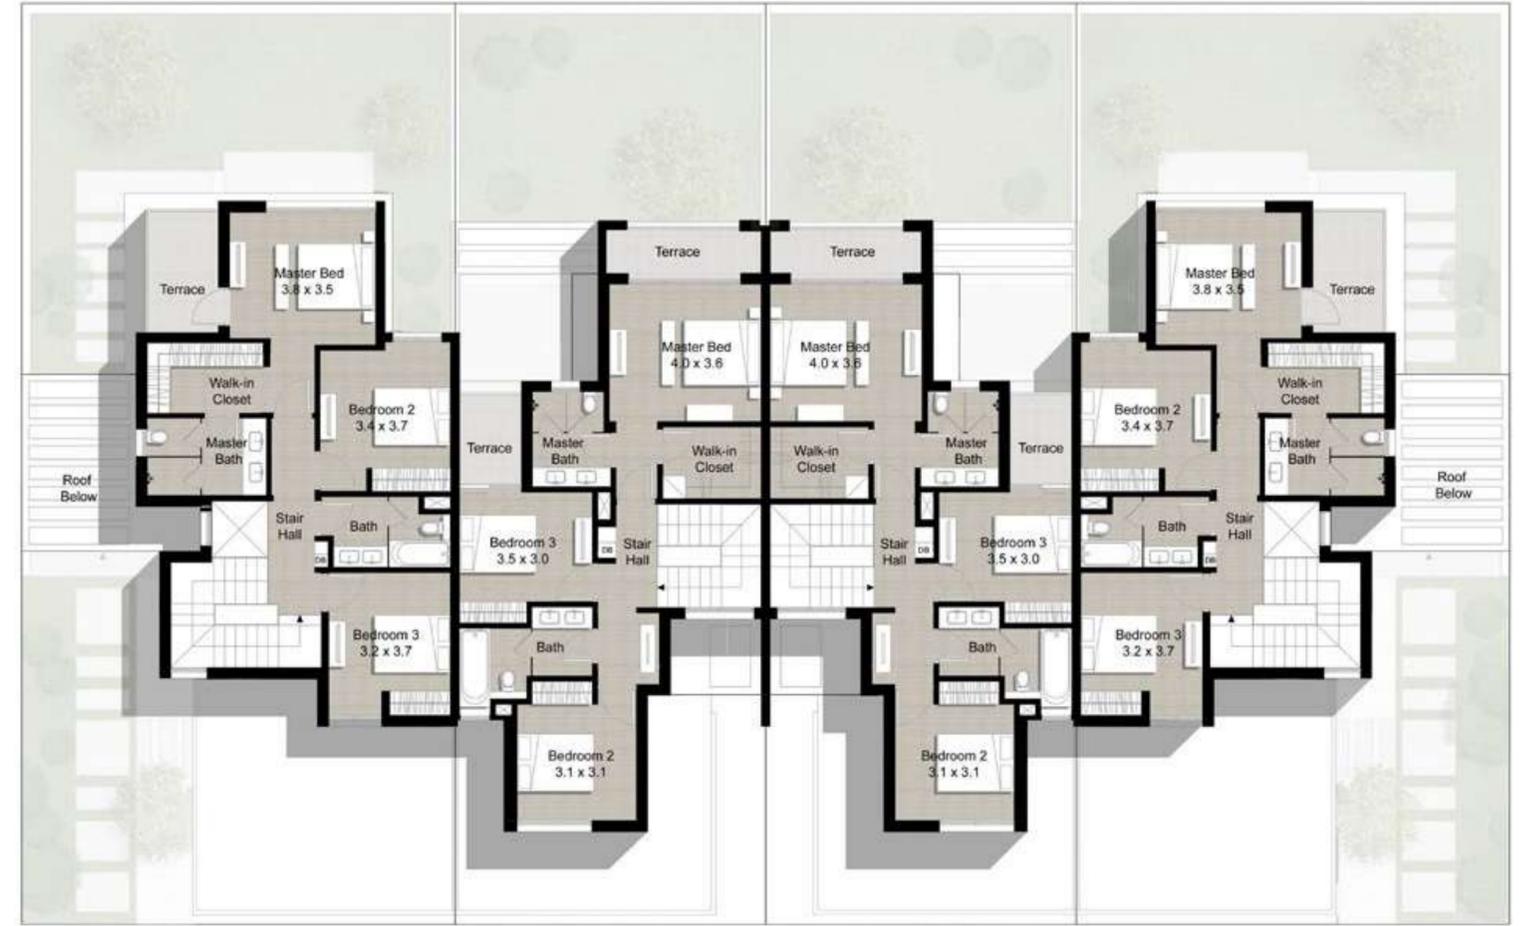

Upper Level



**CONTEMPORARY**  
Street View  
Type 2



**CONTEMPORARY**  
Garden View  
Type 2





**MODERN**  
Street View  
Type 2



**MODERN**  
Garden View  
Type 2



# MAPLE III

# DUBAI HILLS ESTATE

## TYPE 2

Cluster of 2 Units

Unit 2E

4 Bedroom


Total Area: 2,471 sq ft



2E

2E

Ground Level

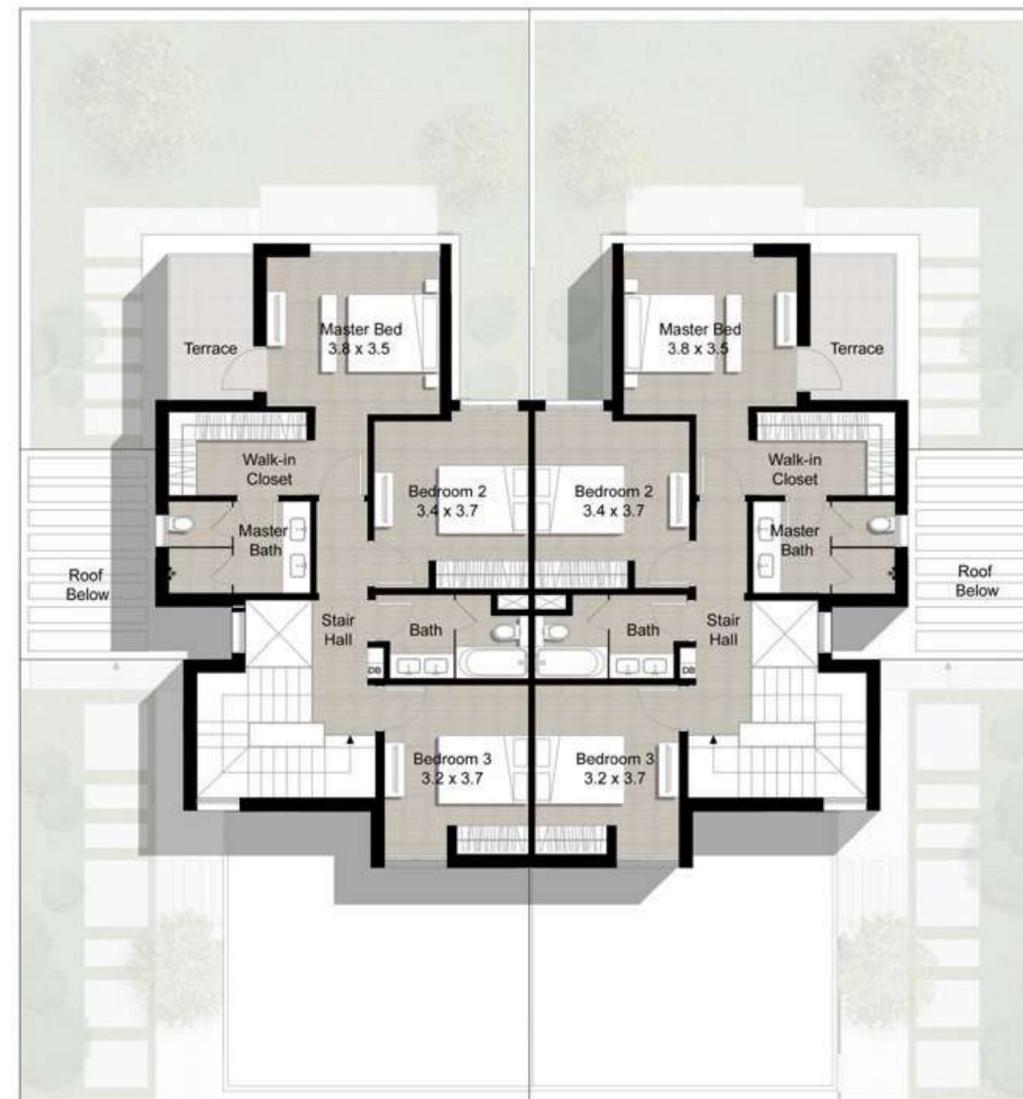

2E

2E

Upper Level

**FLOOR PLAN** 1. All dimensions are in imperial and metric, and measured from finish to finish excluding construction tolerances. 2. All materials, dimensions, and drawings are approximate only. 3. Information is subject to change without notice, at developer's absolute discretion. 4. Actual area may vary from the stated area. 5. Drawings not to scale. 6. All images used are for illustrative purposes only and do not represent the actual size, features, specifications, fittings, and furnishings. 7. The developer reserves the right to make revisions / alterations, at its absolute discretion, without any liability whatsoever.





Al Khail Road

Latifa Bint Hamdan St.

PARK POINT

PARK HEIGHTS

ACACIA

PARK POINT 2

THE PARKWAY

MULBERRY 1

MULBERRY 2

PARKWAY VISTAS

SIDRA II

HILLS GROVE

THE FAIRWAY

HILLS VIEW

SIDRA I

MAPLE III

FAIRWAY VISTAS

MAPLE II

MAPLE I

# DUBAI HILLS ESTATE

R 1,000

- 01 - Community Park
- 02 - Regional Park
- 03 - Golf Club
- 04 - Golf Academy
- 05 - Driving Range
- 06 - Tennis Academy
- 07 - Schools
- 08 - Hotels
- 09 - Juma Mosque
- 10 - Metro Station
- 11 - Maple I, II, III
- 12 - Villa Community
- 13 - Private Hospital
- 14 - Government Hospital
- 15 - Civil Defence
- 16 - Police
- 17 - Community Retail
- 18 - Golf Villas
- 19 - Golf Apartments
- 20 - Park Heights I & II

# MAPLE III



- Contemporary
- Modern



# DUBAI HILLS ESTATE

## MAPLE III

For more information on **Maple III** at **Dubai Hill Estate**, please call 800 36227(UAE) or +971 4 366 1668 (International). Visit our online sales centre at [emaar.com](http://emaar.com) or any of our sales centres across the UAE.

### DUBAI

Dubai Hills Estate Sales Pavillion: Umm Suqeim Road  
Emaar Sales Center: Downtown Dubai  
Dubai Creek Harbour Sales Centre: Ras Al Khor

### ABU DHABI

Emaar Sales Centre: Al Nahda Tower, Ground Floor, 4th Street,  
Corniche, Al Muroor Road

Open from Saturday - Thursday, from 8.30am - 6pm

# دبي هيلز استيت

## ميبل III

للمزيد من المعلومات حول **ميبل III** في **دبي هيلز استيت**، الرجاء الاتصال بالرقم (٨٠٠٣٦٢٢٧) في الإمارات العربية المتحدة أو +٩٧١ ٤ ٣٦٦١٦٦٨ (دولي) أو قم بزيارة مركز مبيعاتنا الإلكتروني على الموقع [emaar.com](http://emaar.com)

### دبي

مركز مبيعات دبي هيلز استيت على طريق أم سقيم  
مركز مبيعات إعمار في وسط مدينة دبي  
مركز مبيعات خور دبي في رأس الخور

### أبوظبي

مركز مبيعات إعمار في برج النهضة، الشارع الرابع،  
الكورنيش، طريق المرور - أبوظبي

السبت إلى الخميس من الساعة ٨:٣٠ صباحاً حتى الساعة ٦ مساءً